

escala 1:500



jarduketa integratuaren eremua
 ámbito de la actuación integrada



eraikuntza berrien kotak
 cotas para la nueva edificación

x: 567917,53
 y: 4768804,98

UTM koordenadak
 cordenadas UTM



lehendikako partzelazioa
 parcelación existente



ondoriozko orube pribatuak
 parcelas privadas resultantes



proposatutako eraikuntzak
 edificaciones propuestas




gehinezko lerrokadura behe eta goi solairuetan
 alineación máxima en planta baja y elevadas



Eraikuntzaren gehinezko altura neurtzeko puntua
 punto sobre el que medir la altura máxima de cornisa

+154

urbanizazio berriaren rasanteak
 rasantes de la nueva urbanización

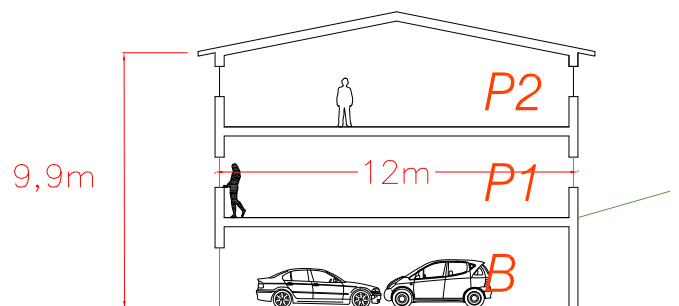

FORMA / FORMA
JI/AI-1. AGARREKO BIDEA